




南立面図 S=1/100

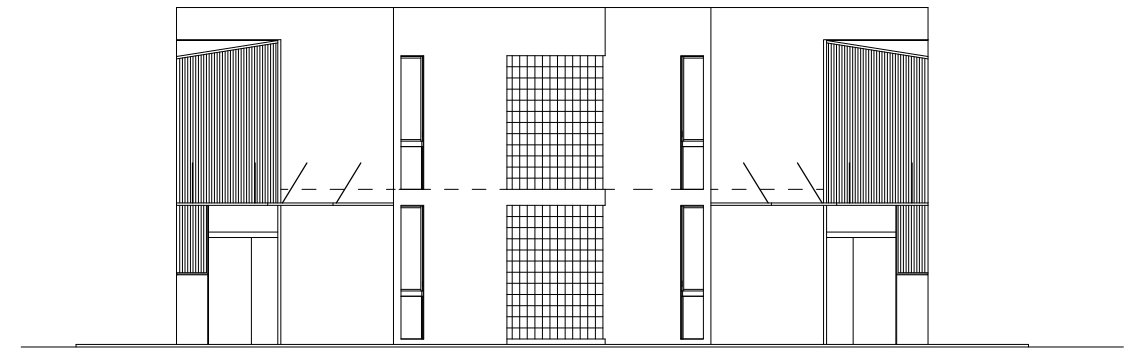


東立面図 S=1/100

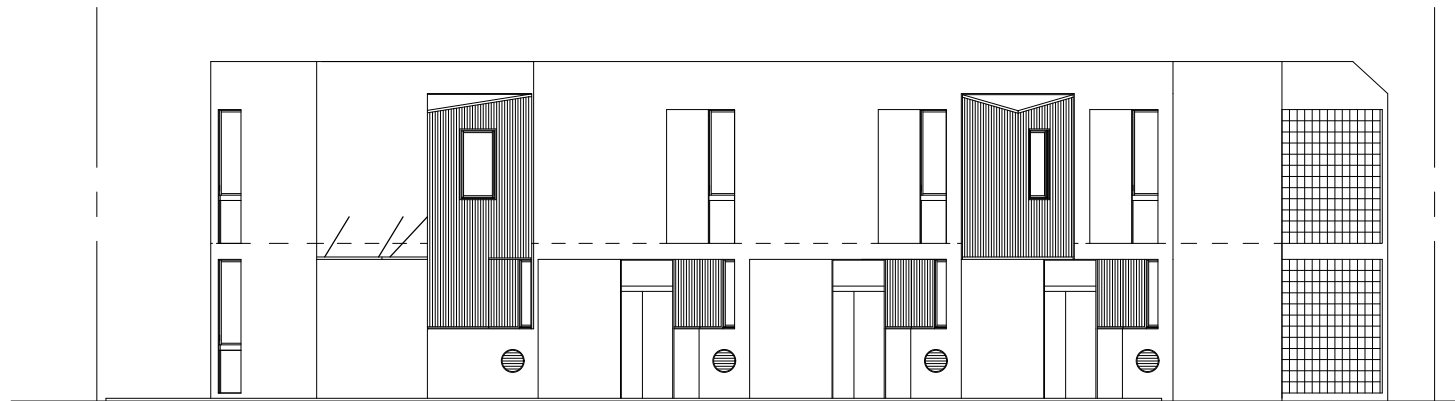


北立面図 S=1/100

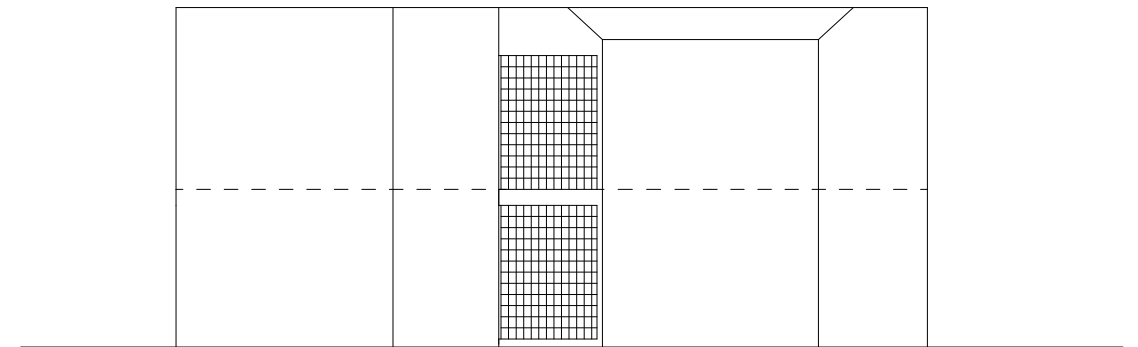

西立面図 S=1/100

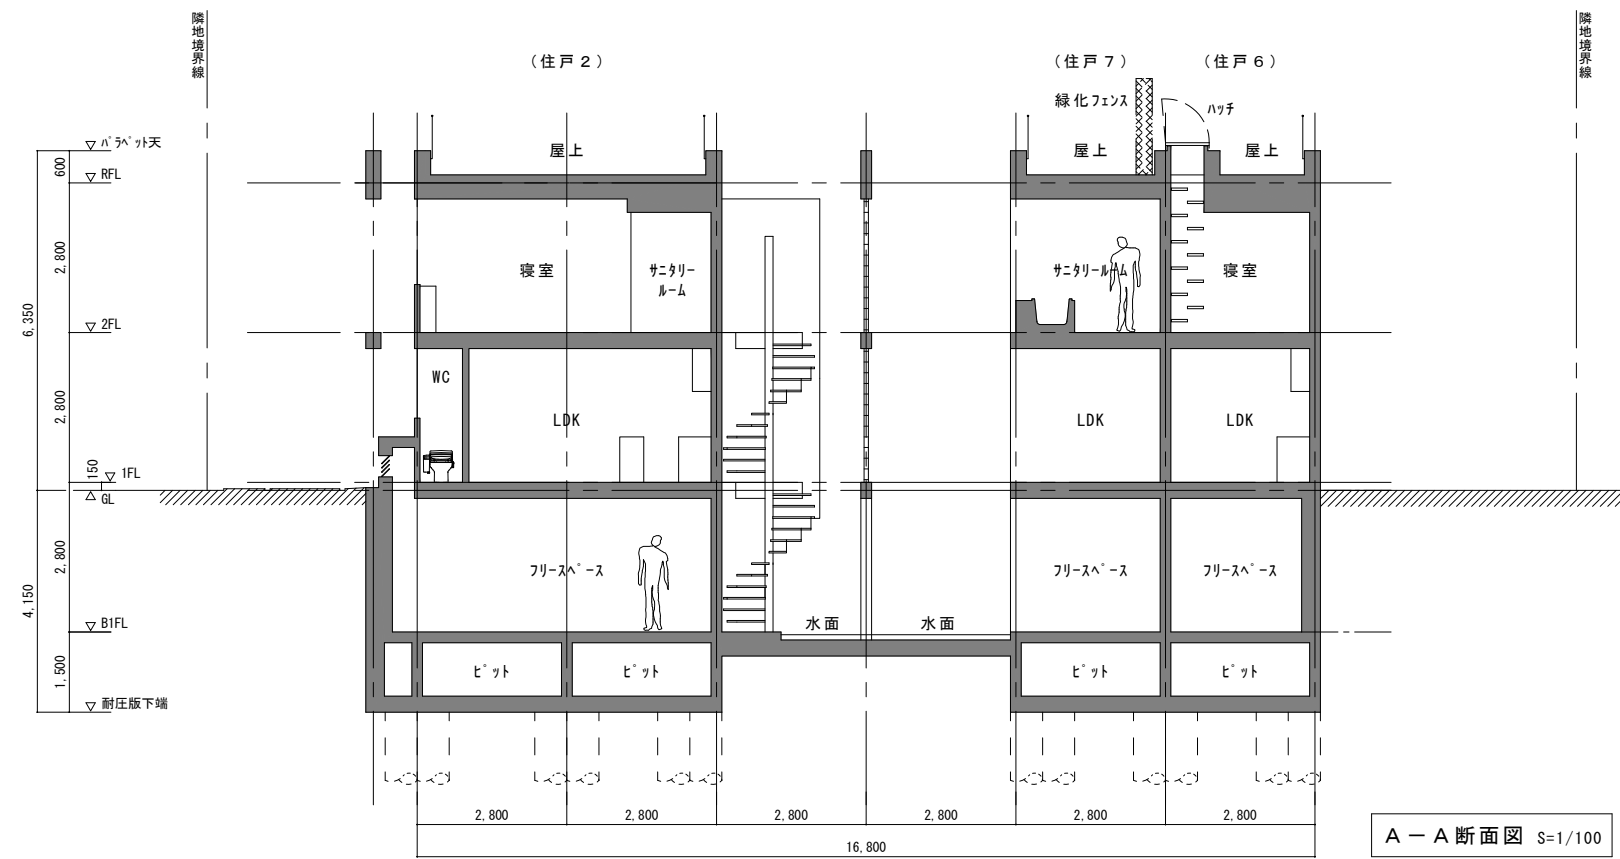

A-A断面図 S=1/100

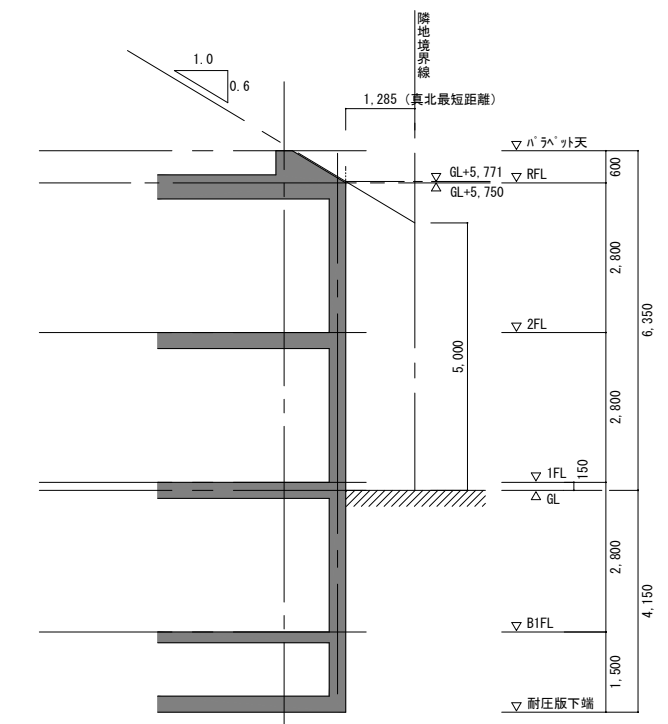

B-B断面図 (北側斜線検討図) S=1/100